




1 ESGOTO NIVEL SUBSOLO
1 : 50

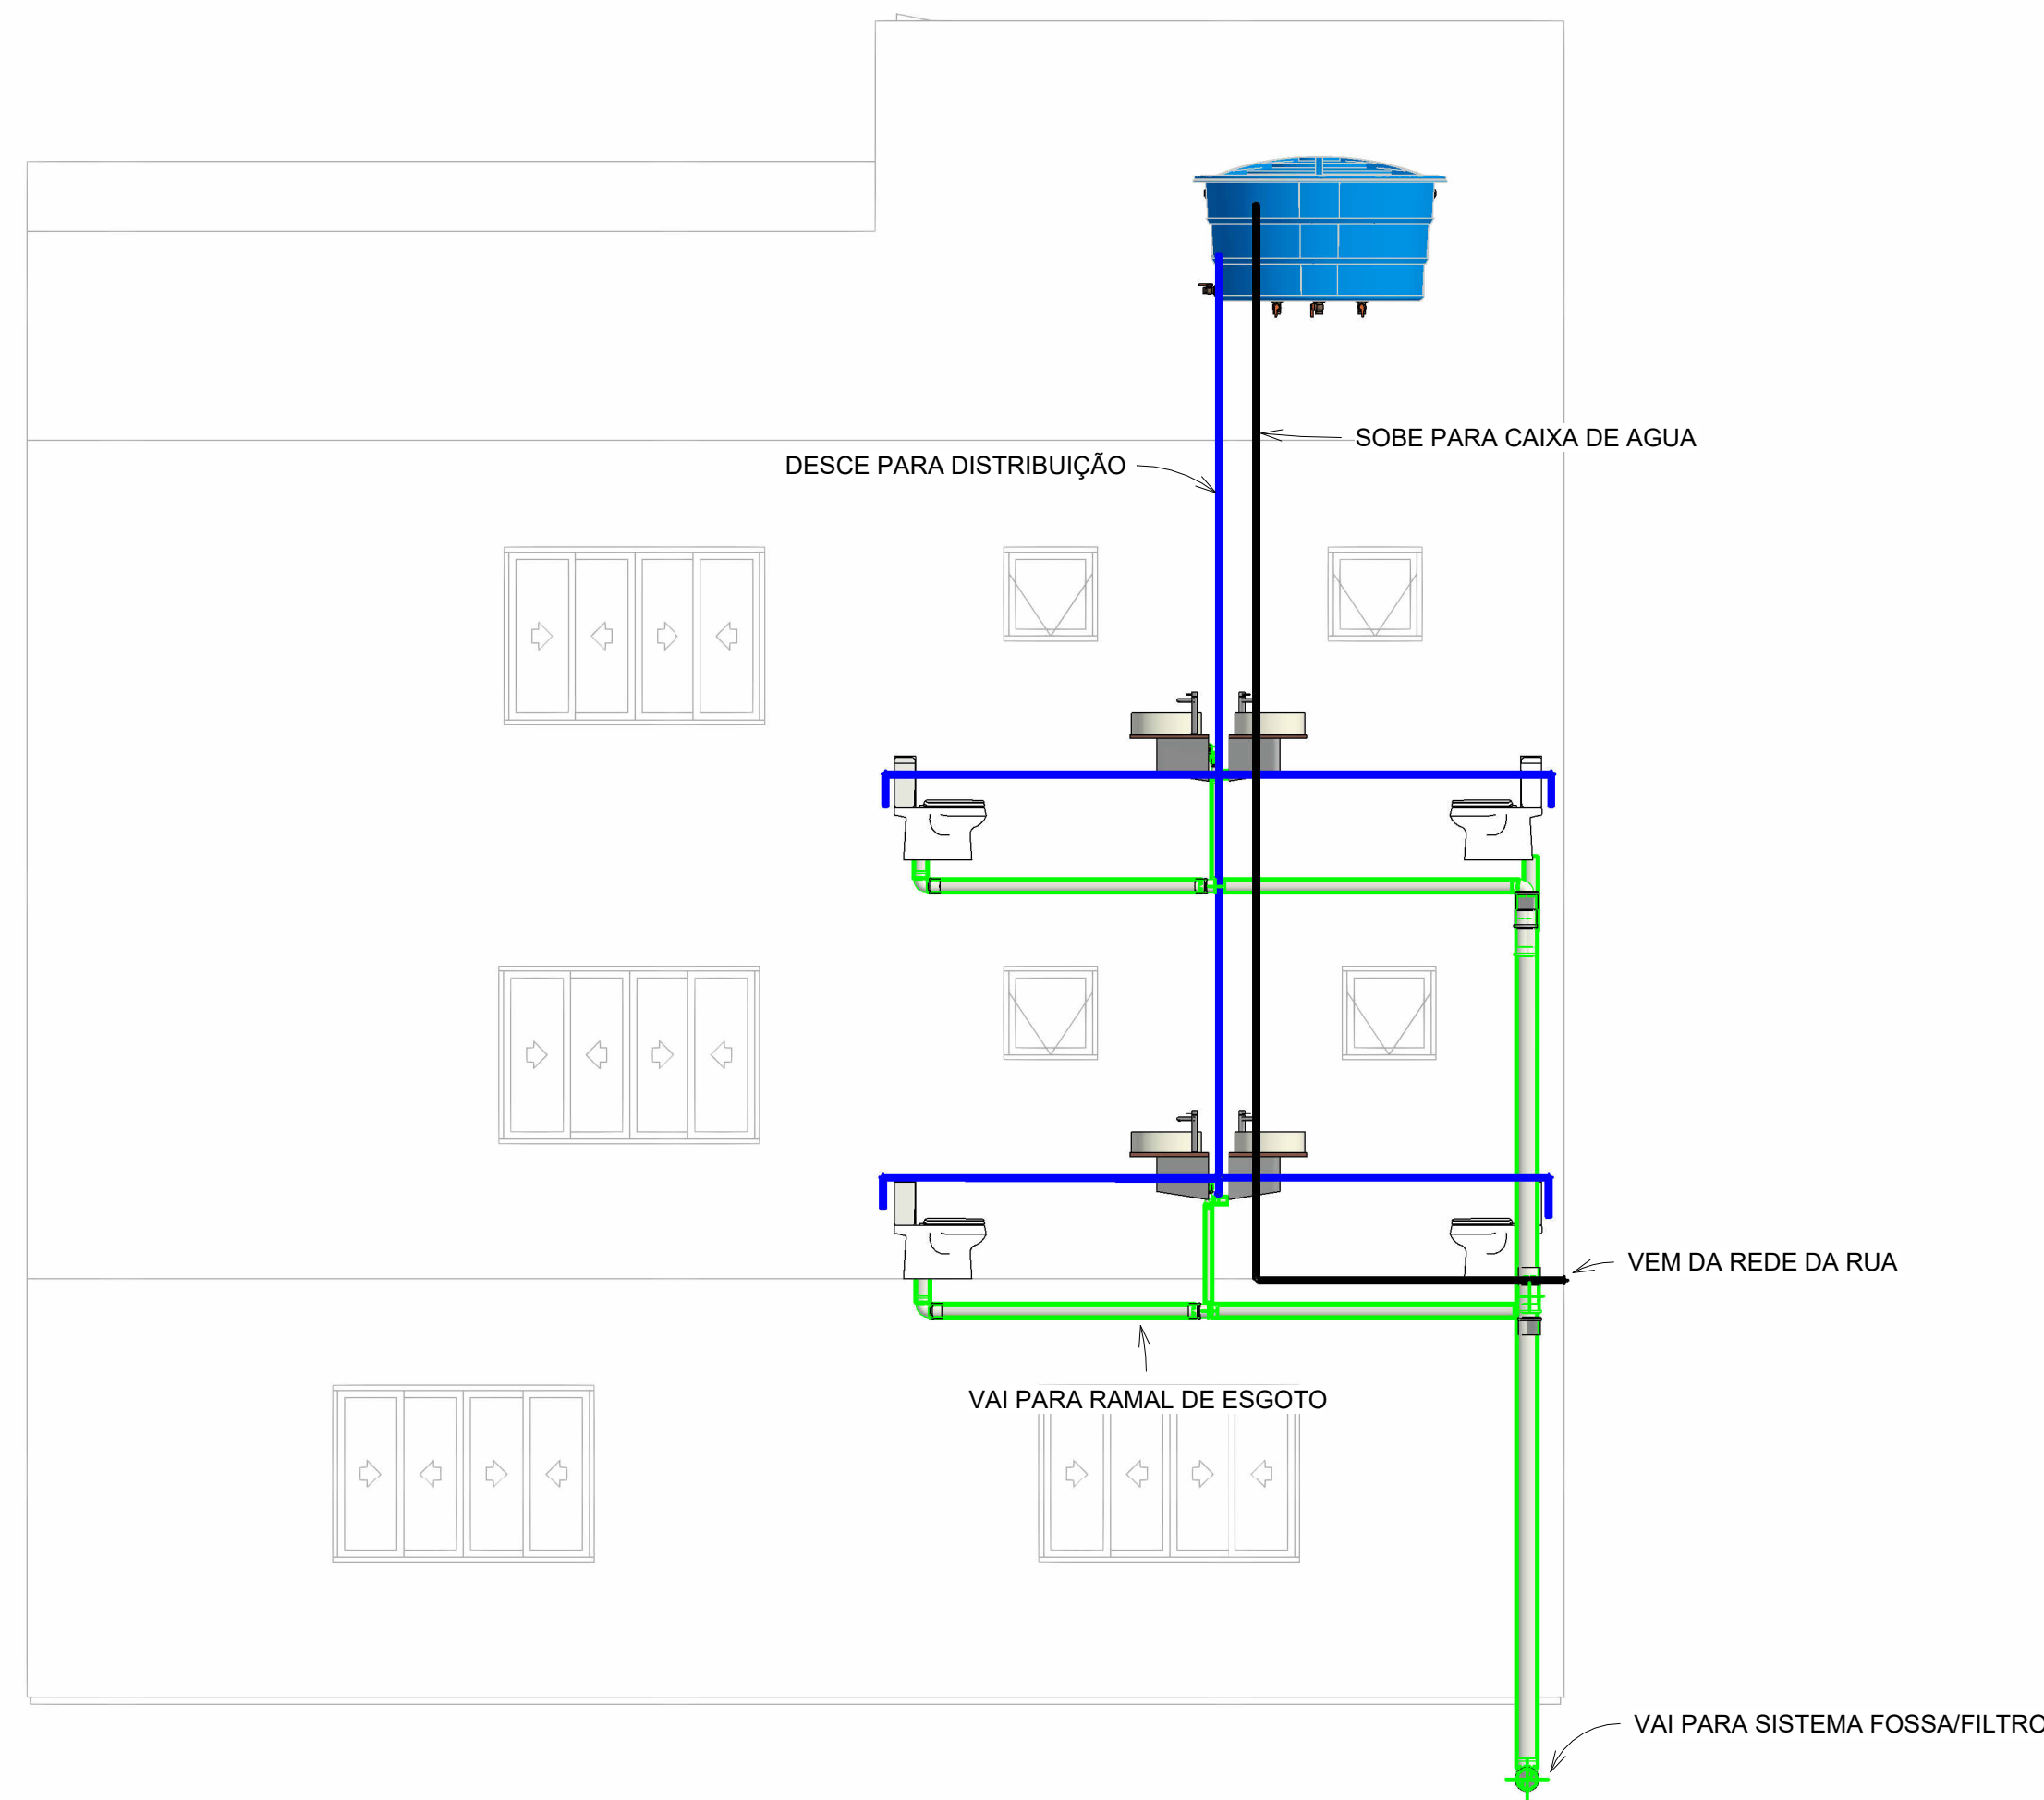

2 Elevação 2 - d
1 : 50

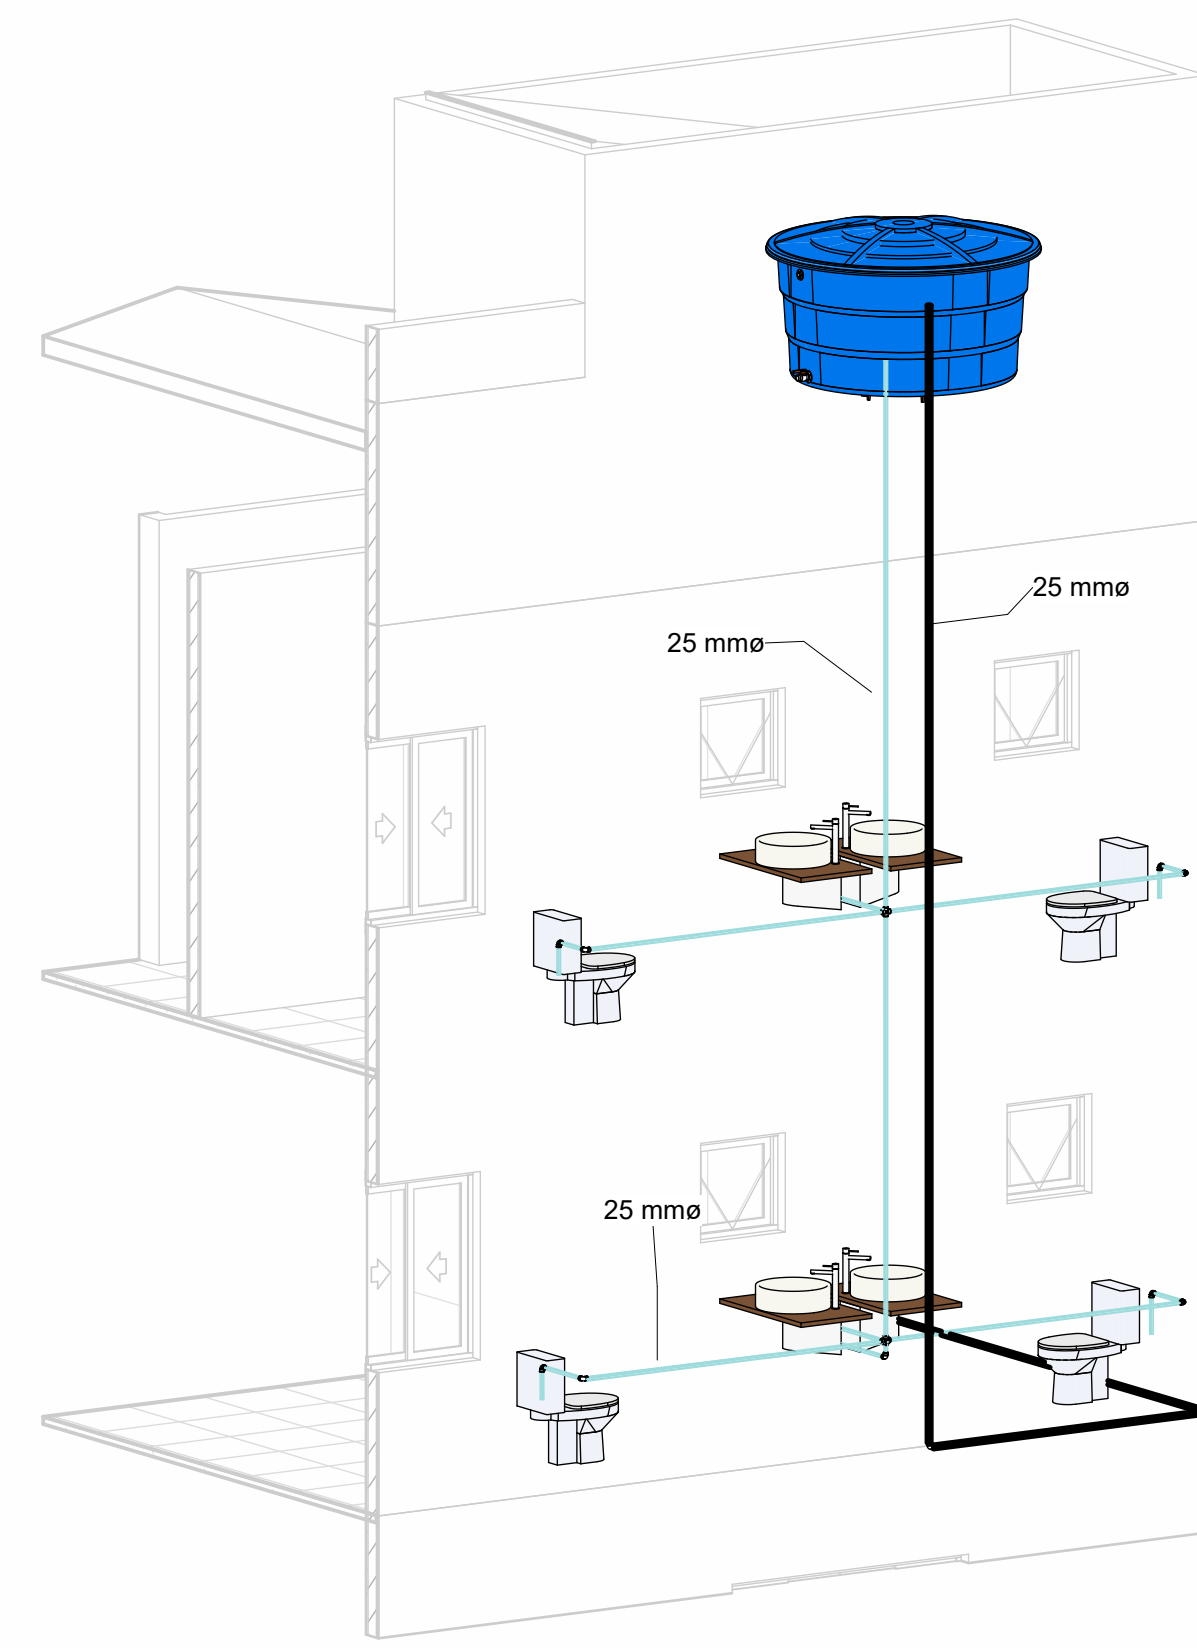

3 AF - 3D

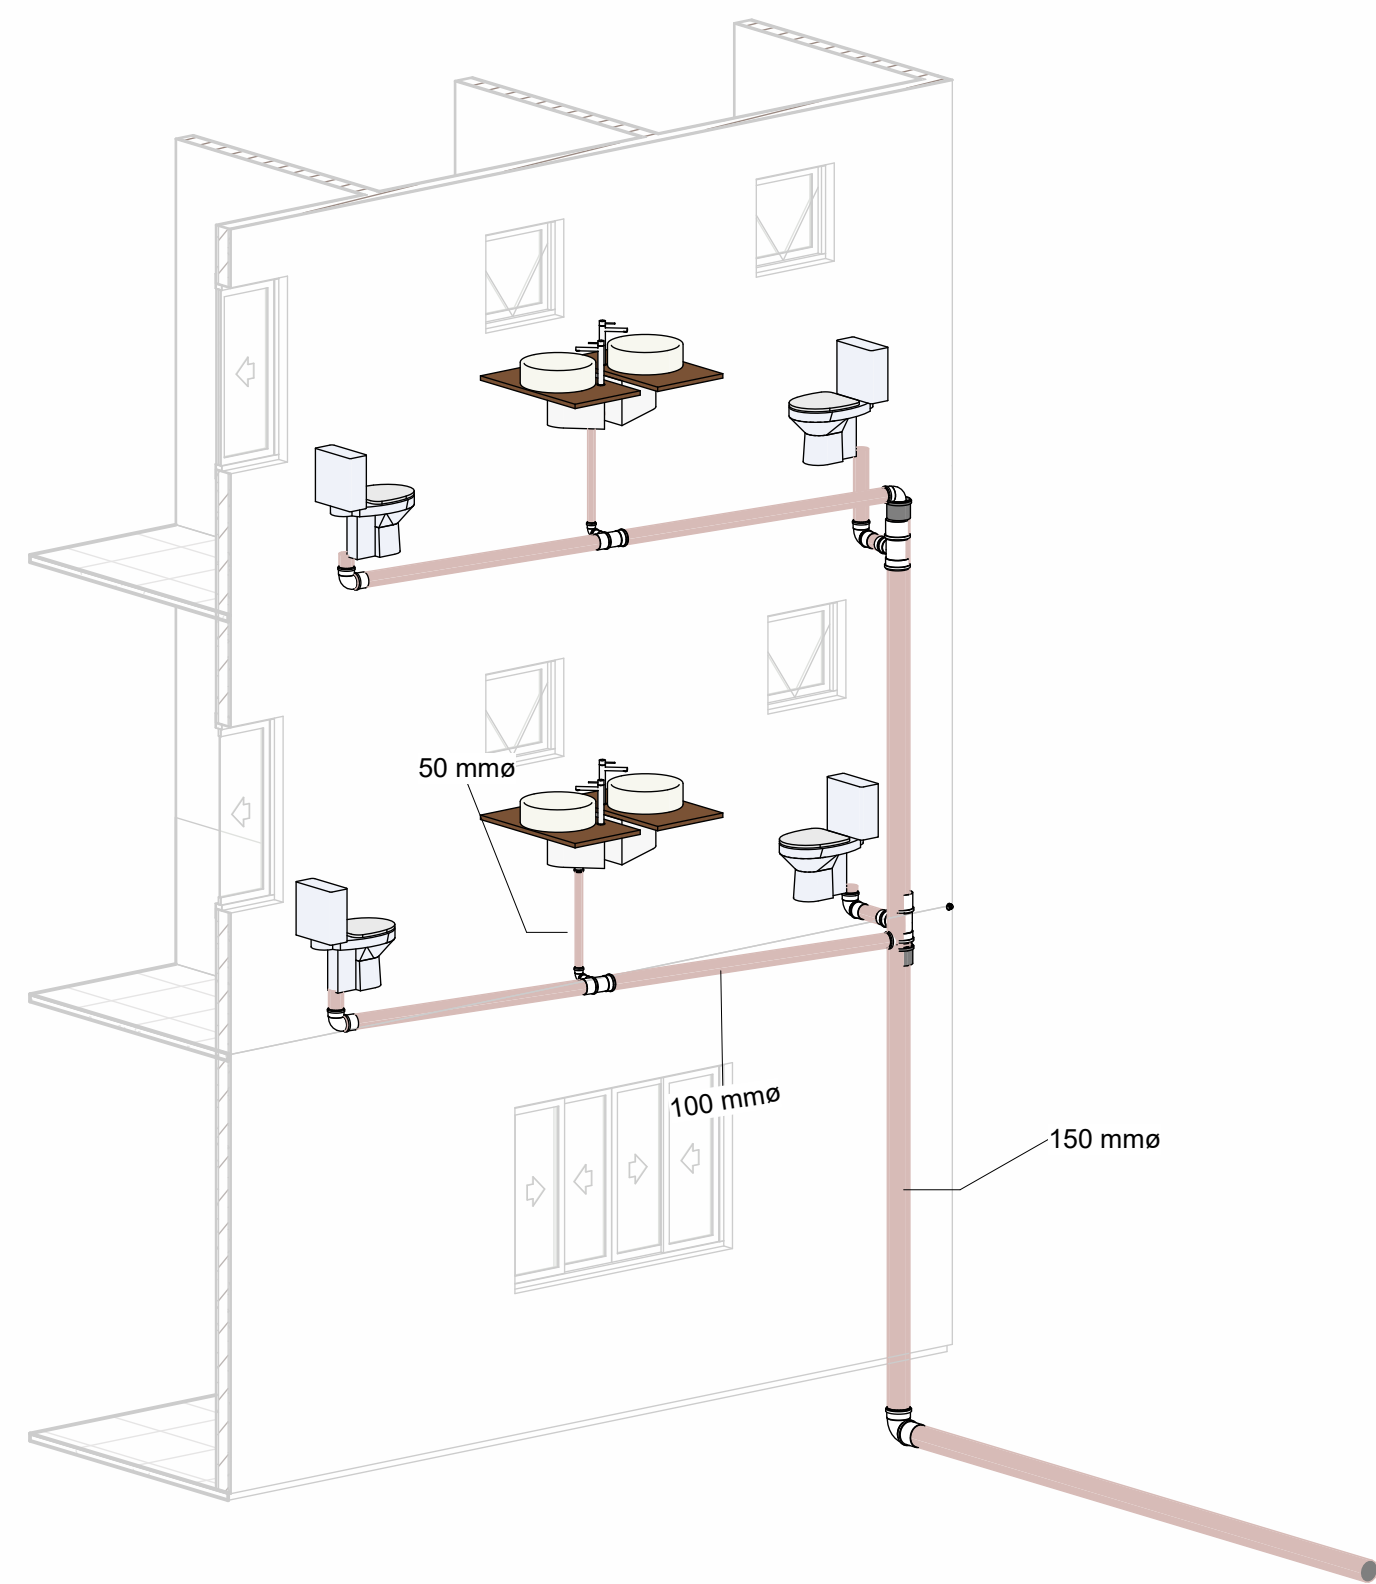

4 ESG - 3D