




1 SUBSOLO
1 : 50

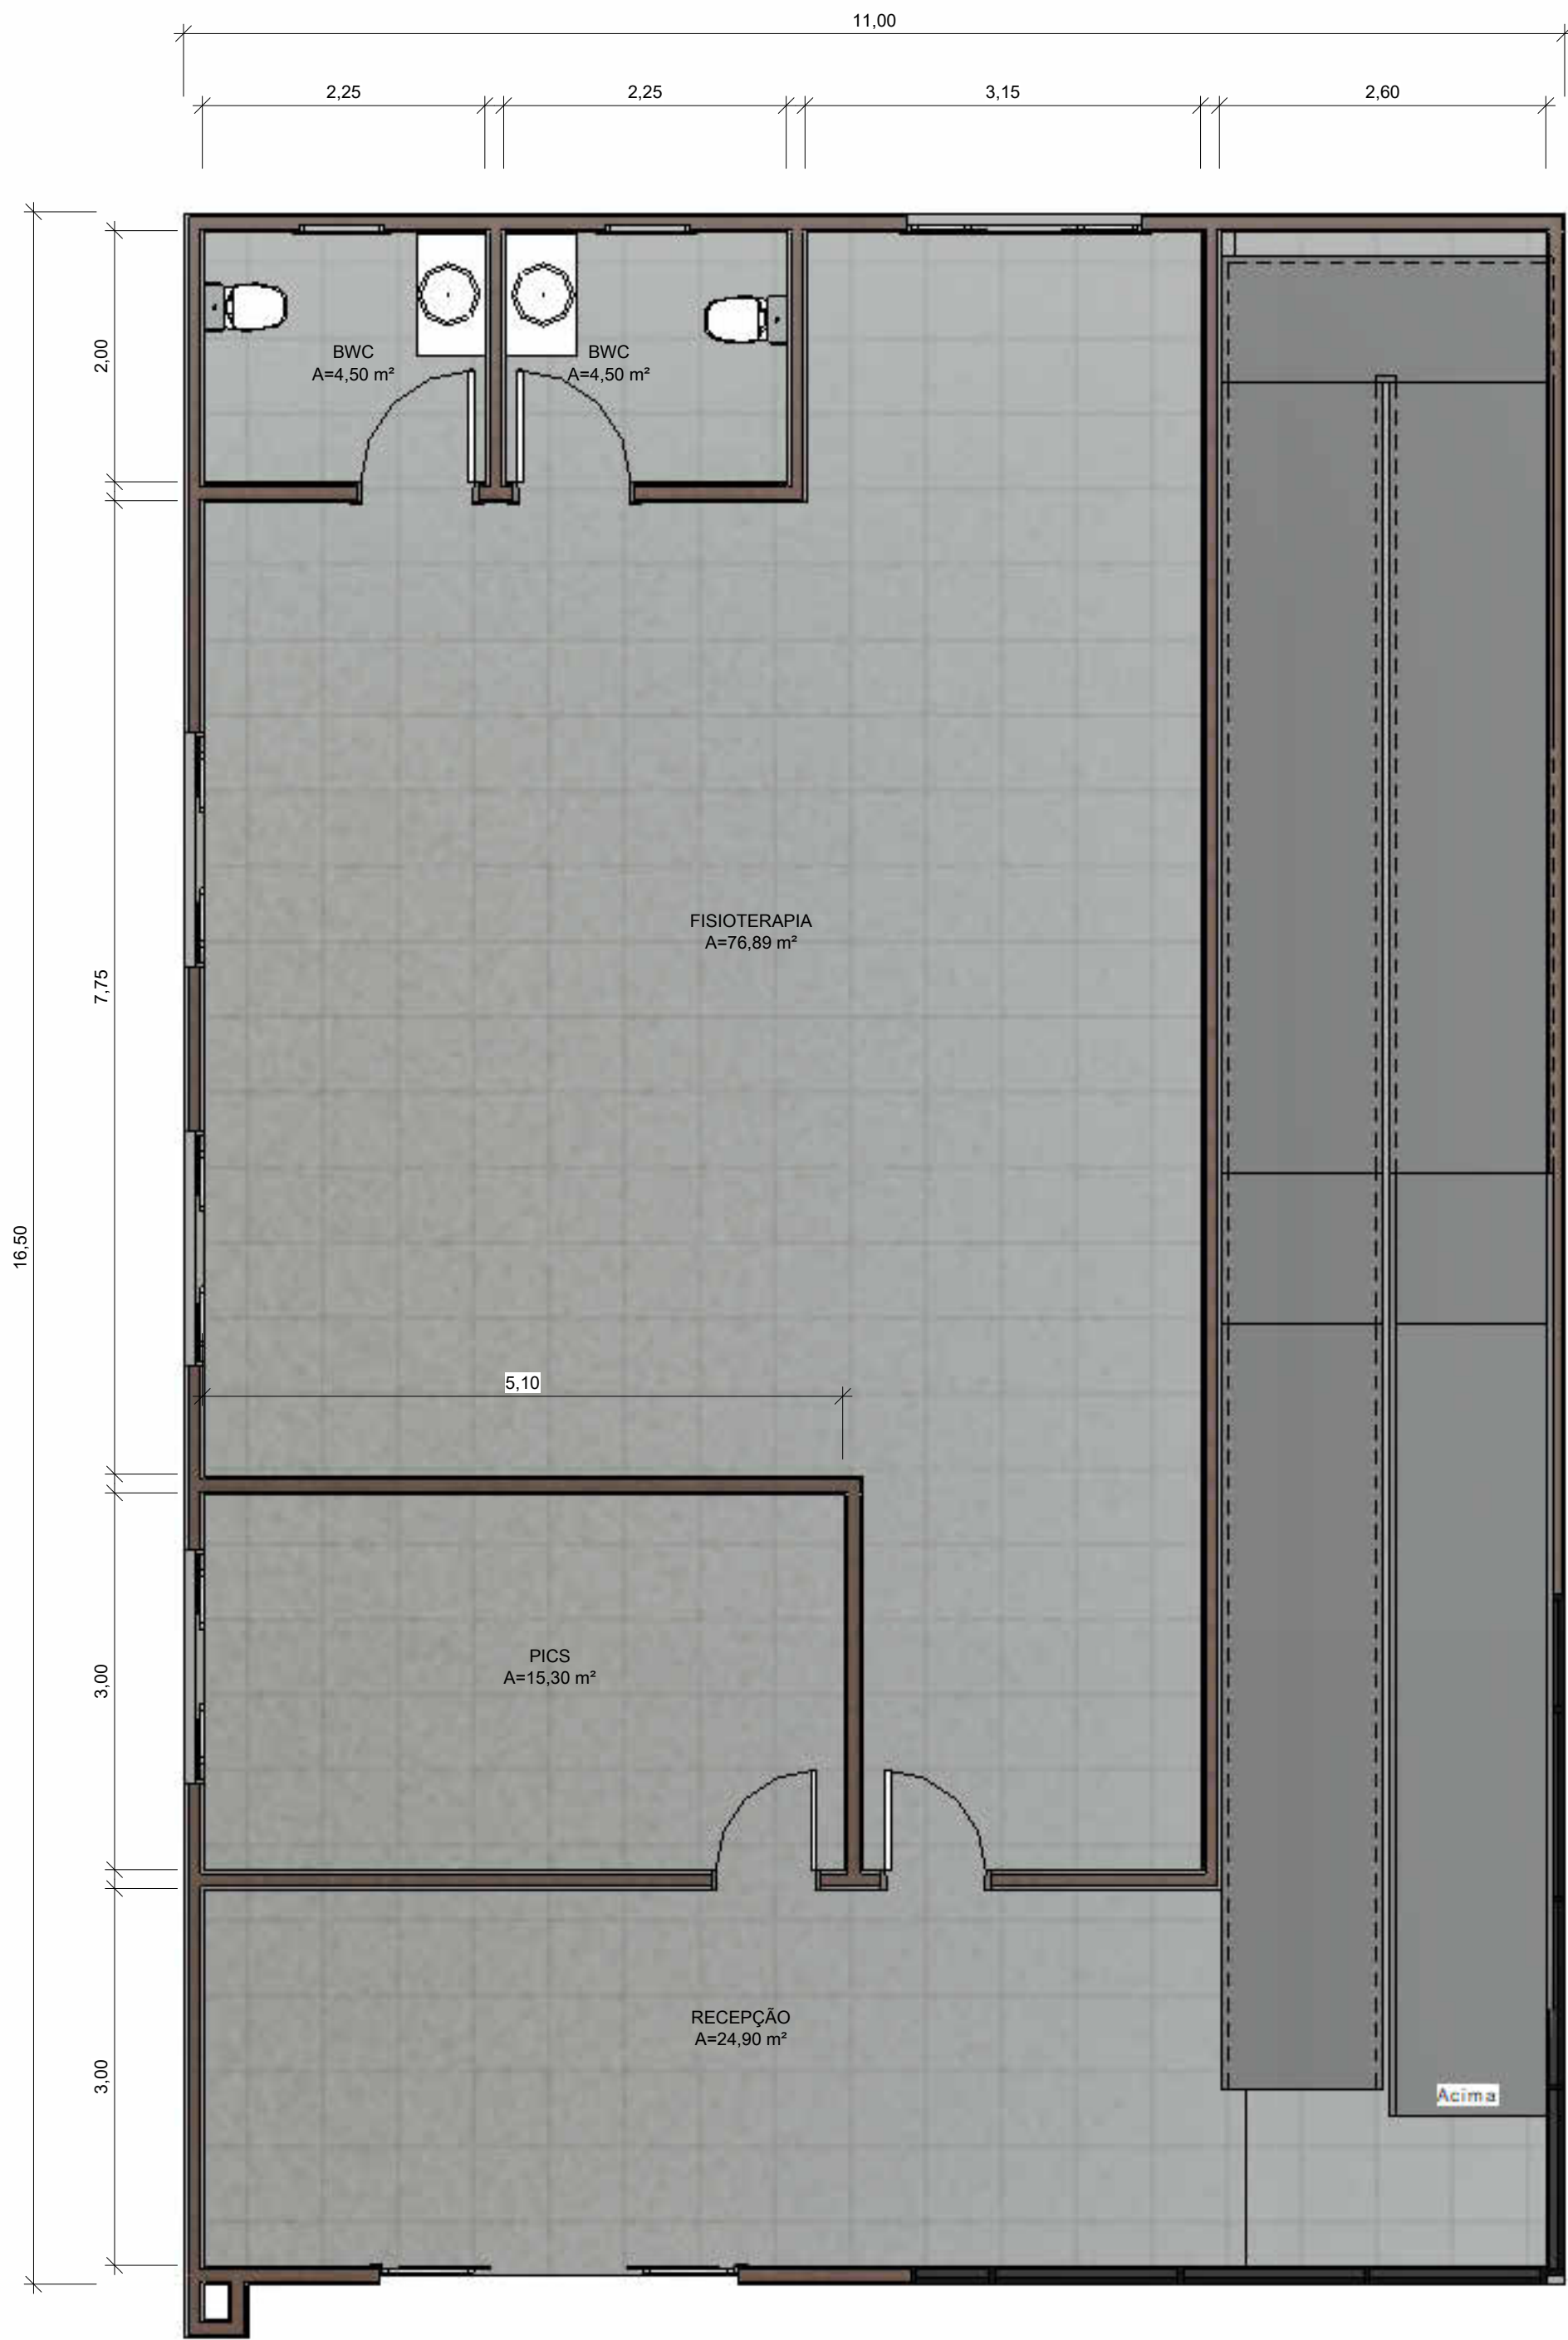


2 TÉRREO
1 : 50

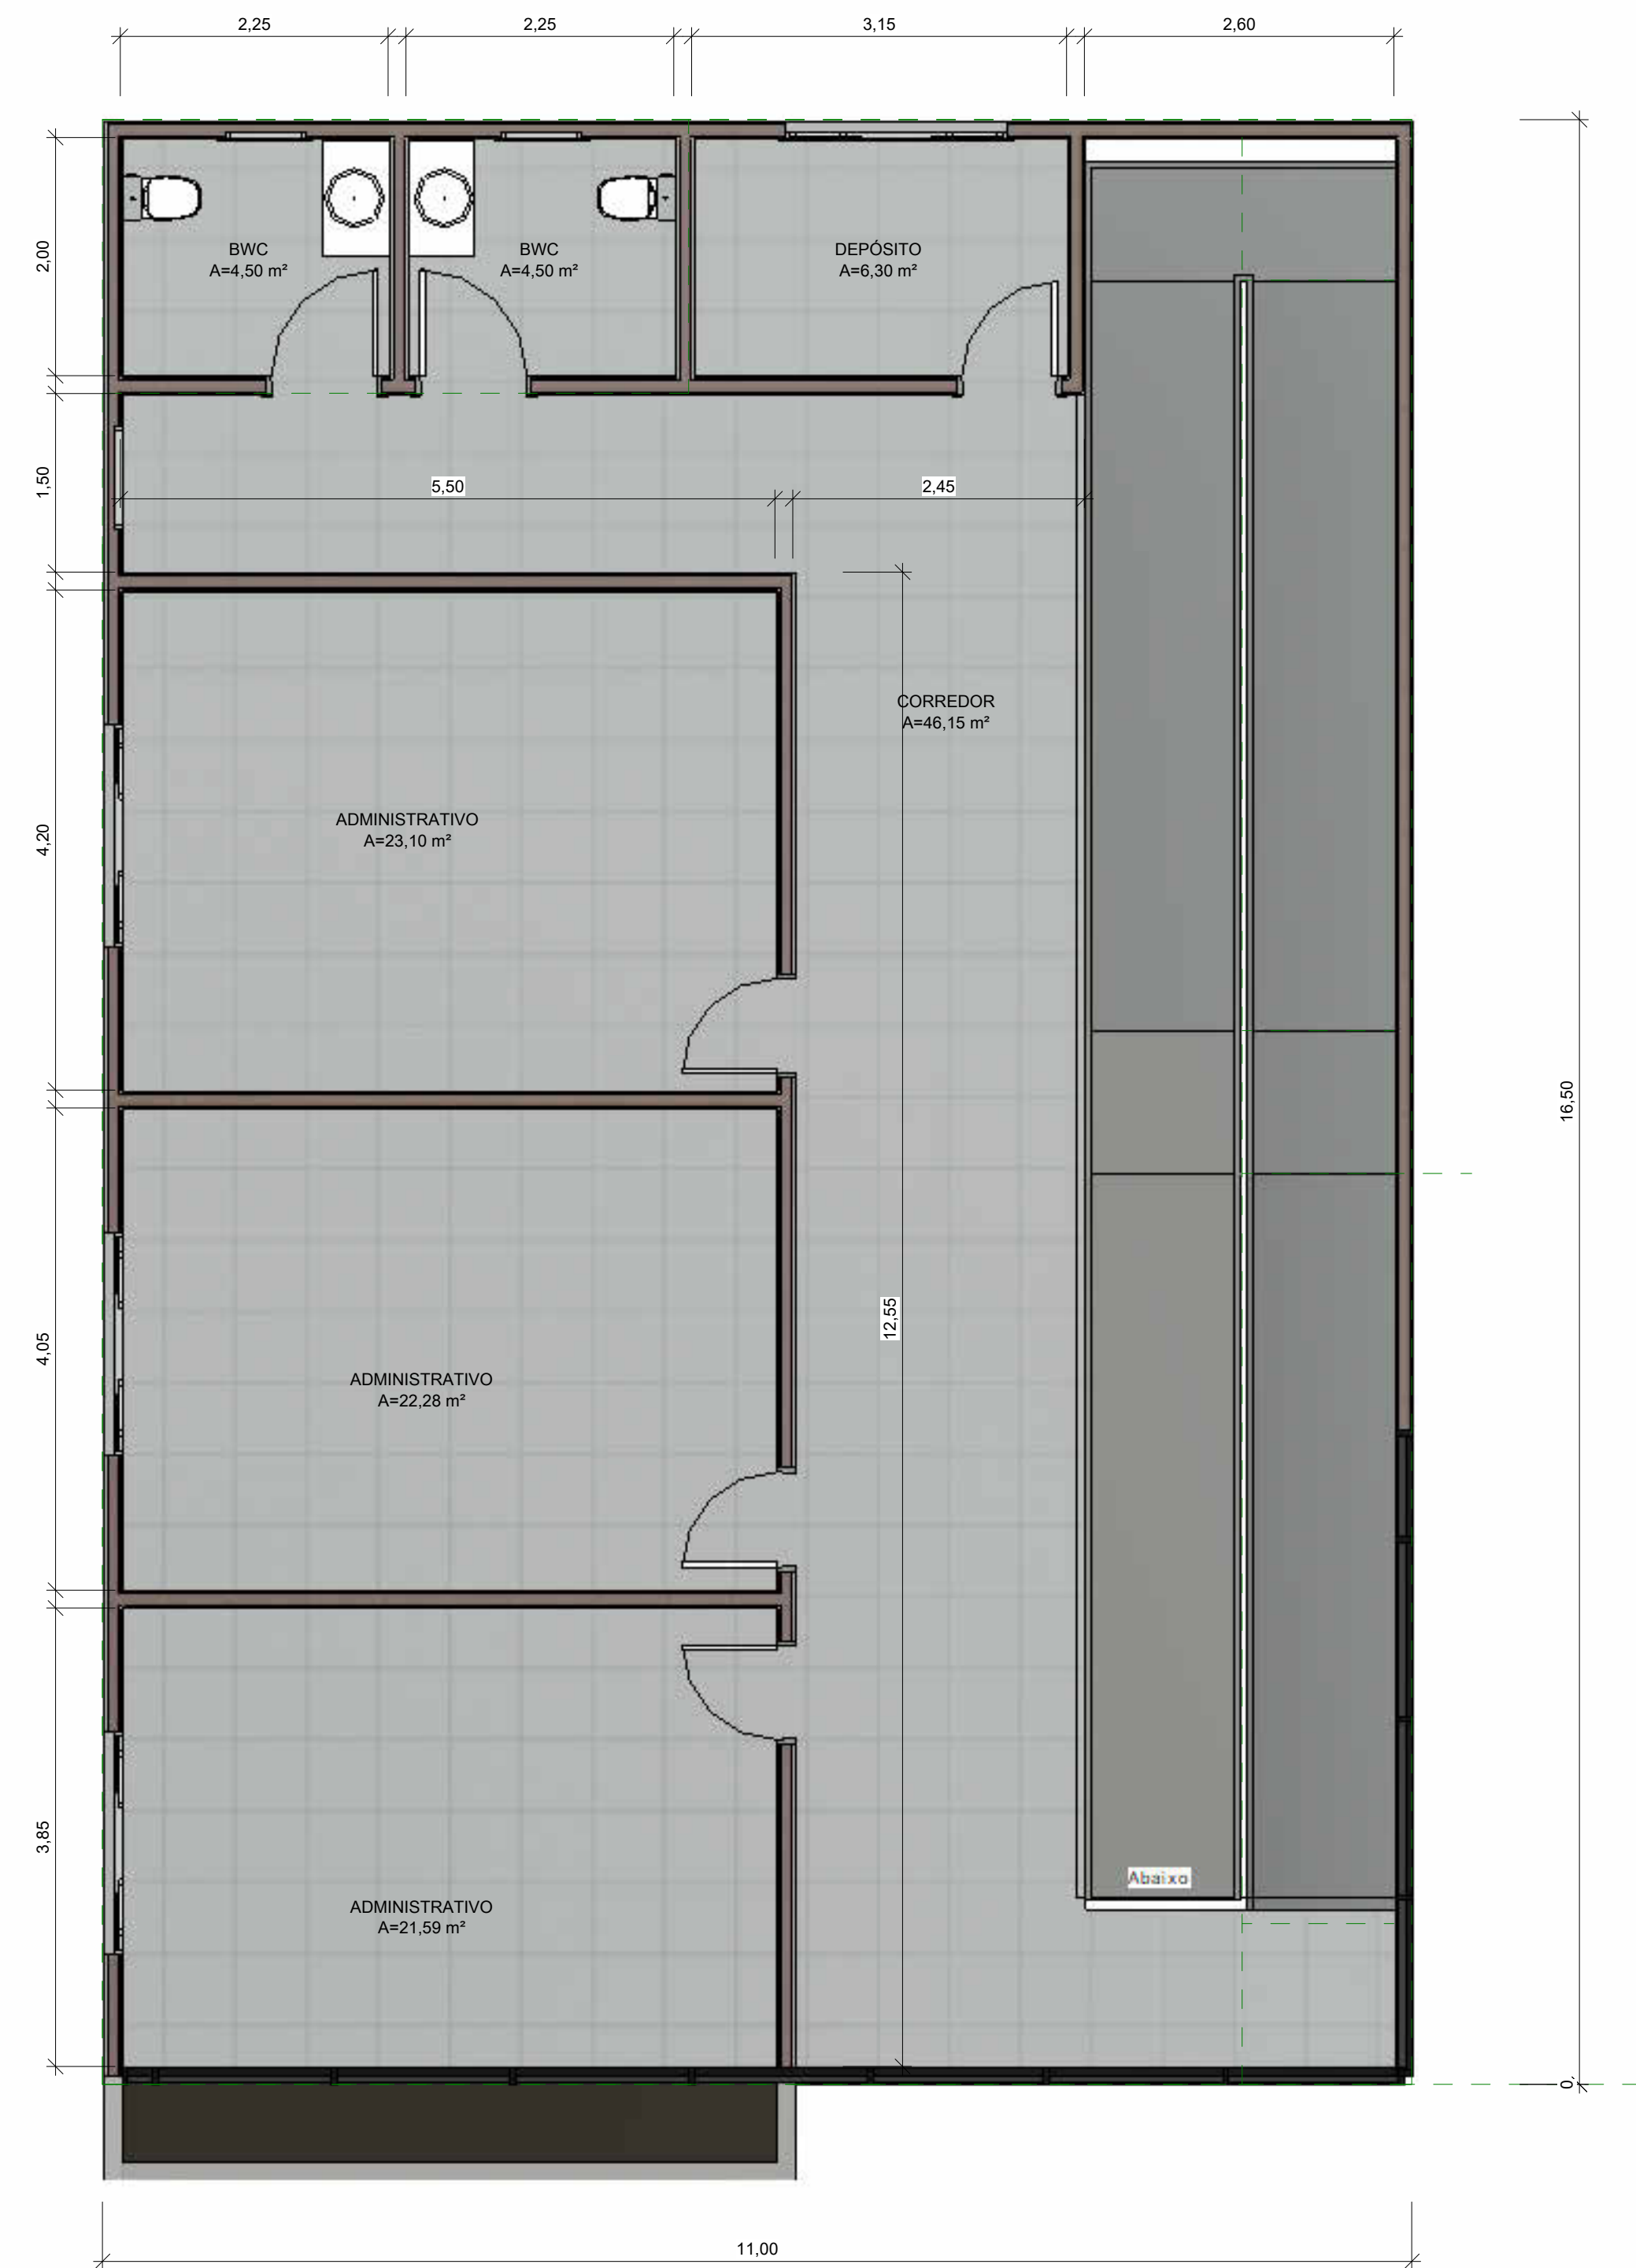

3 PAVIMENTO 1
1 : 50

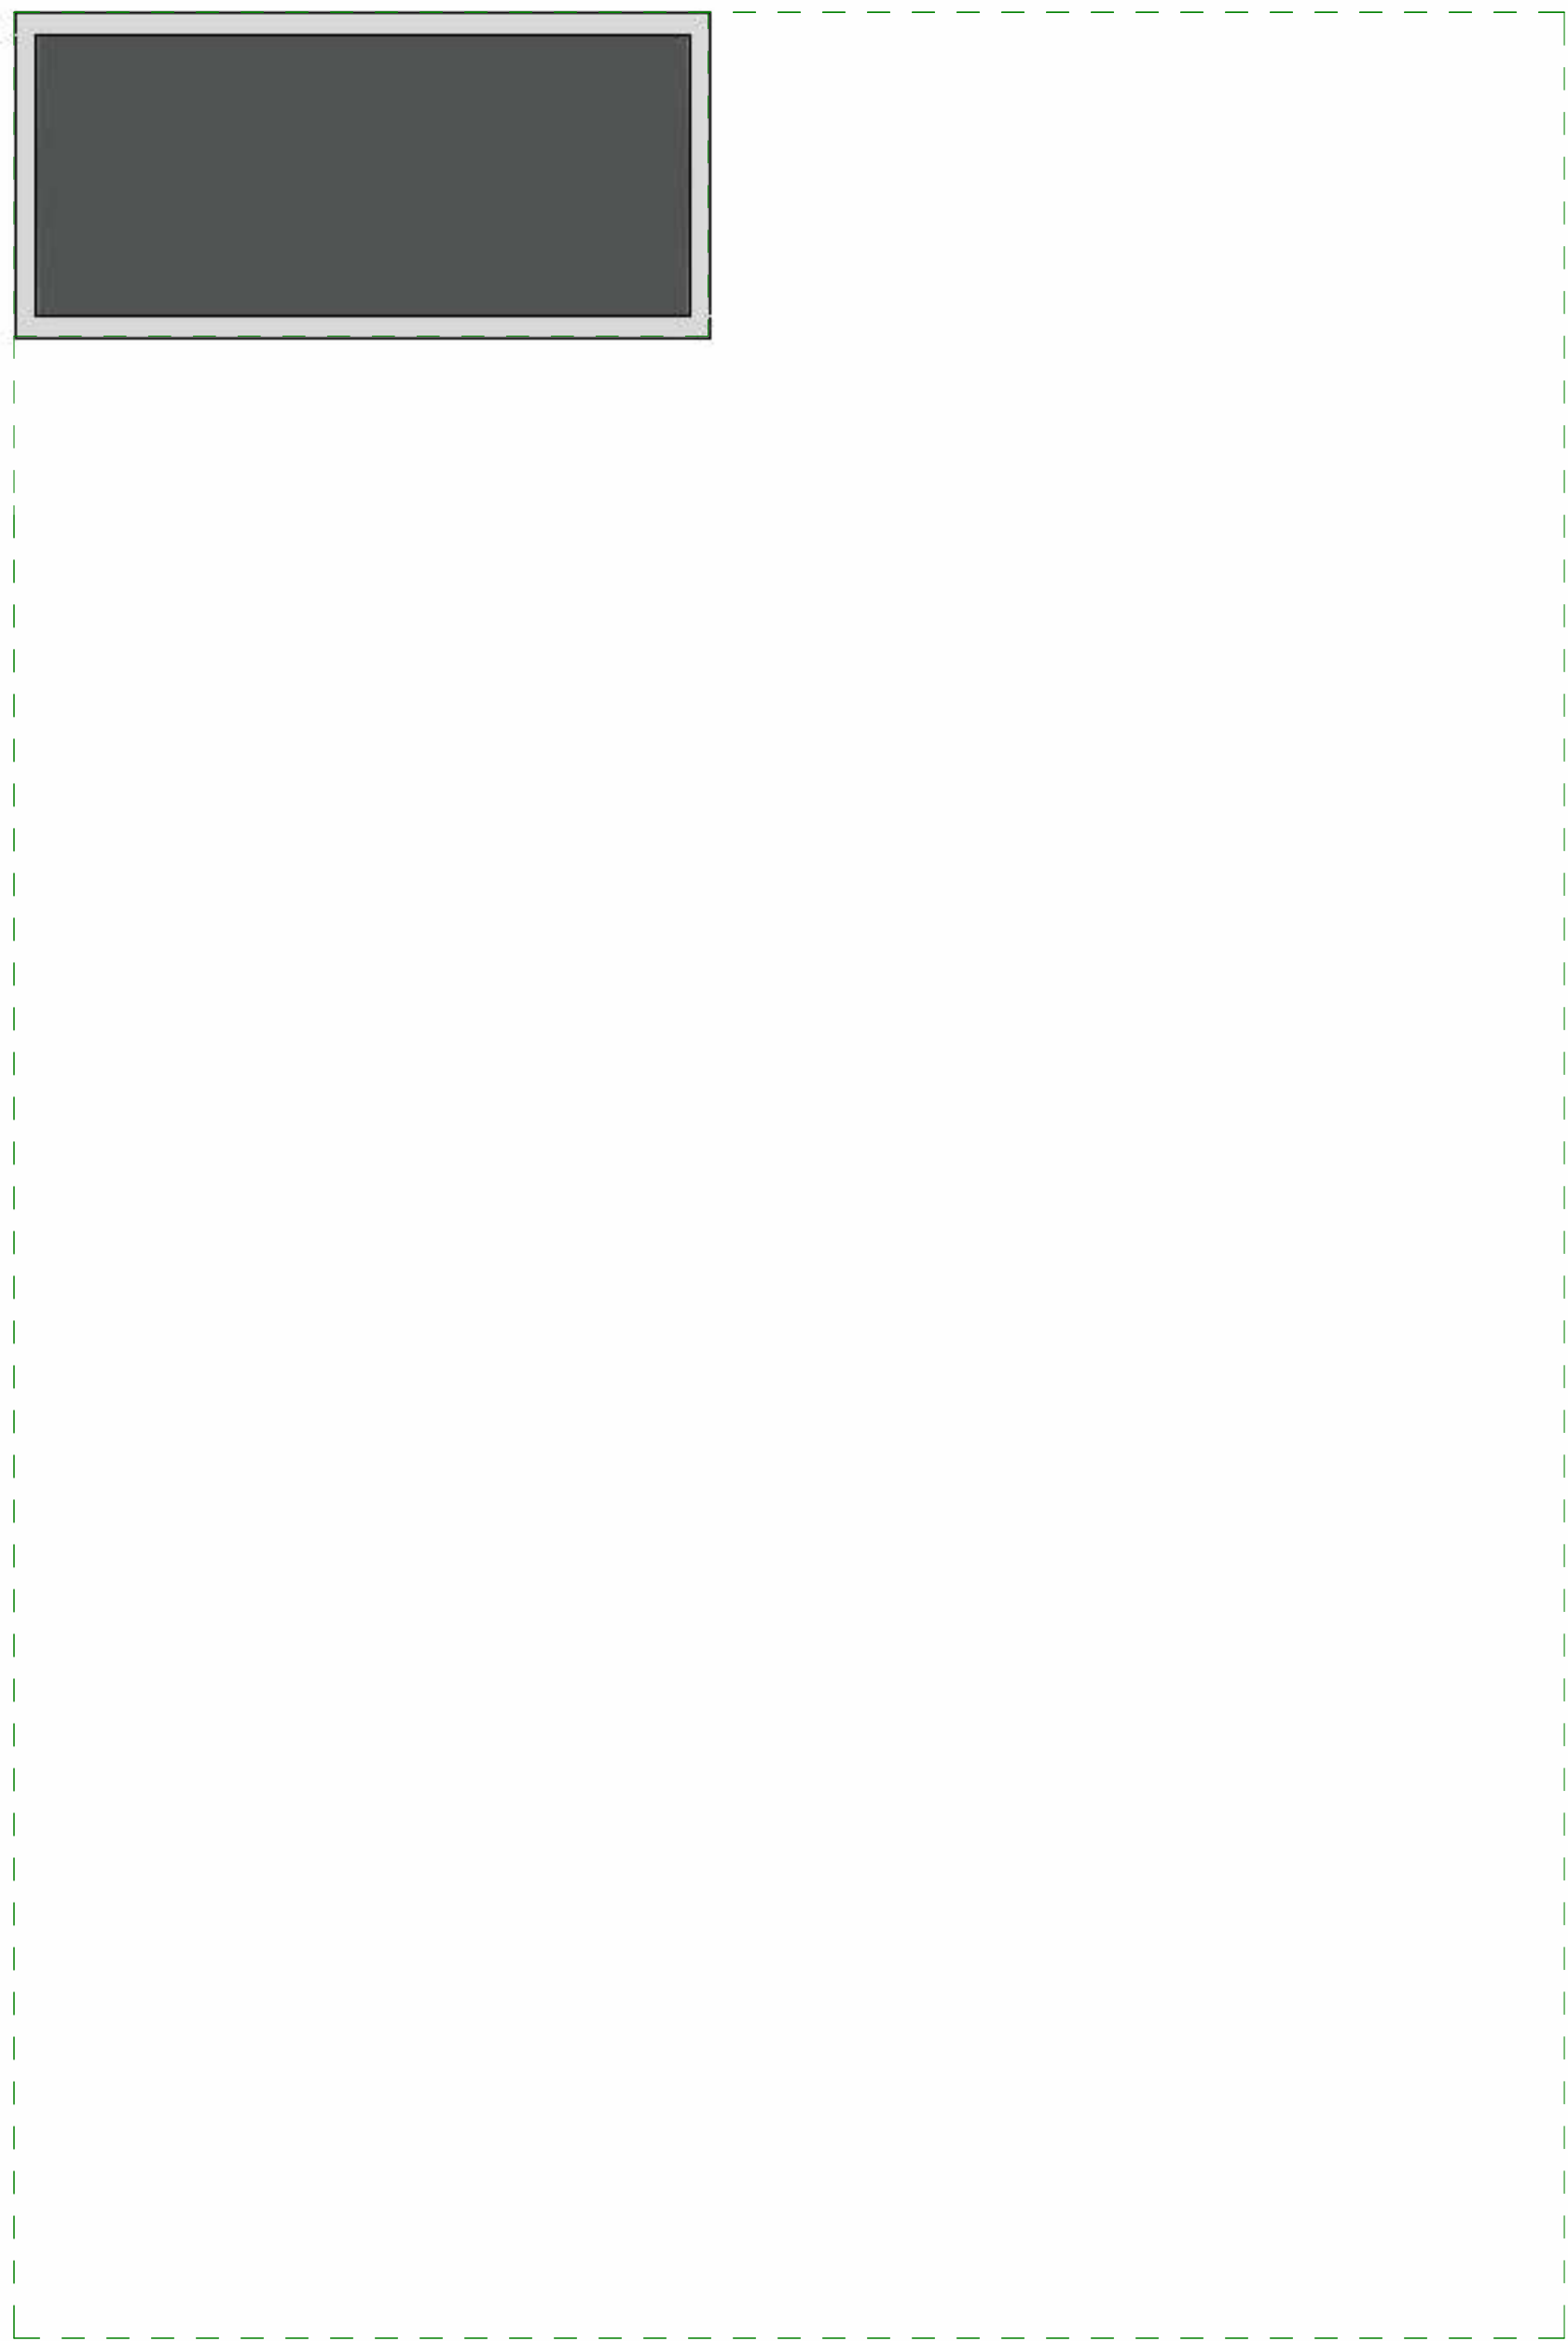

4 CAIXA D' AGUA
1 : 50

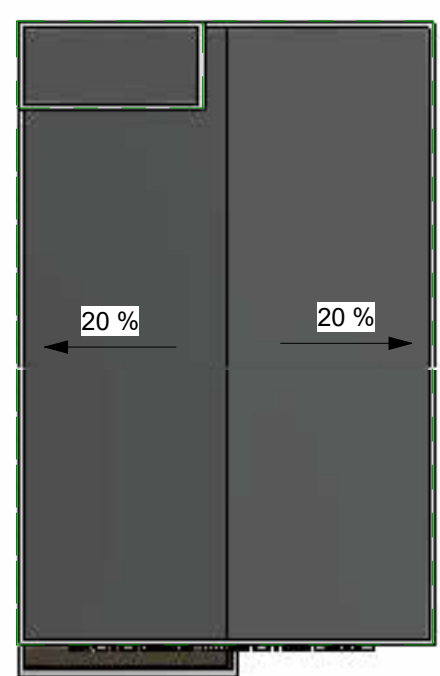

5 PLANTA DE COBERTURA
1 : 200



6 PLANTA DE LOCAÇÃO E SITUAÇÃO
1 : 500