





1 FACHADA FRONTAL  
1 : 50



2 FACHADA FUNDOS  
1 : 50

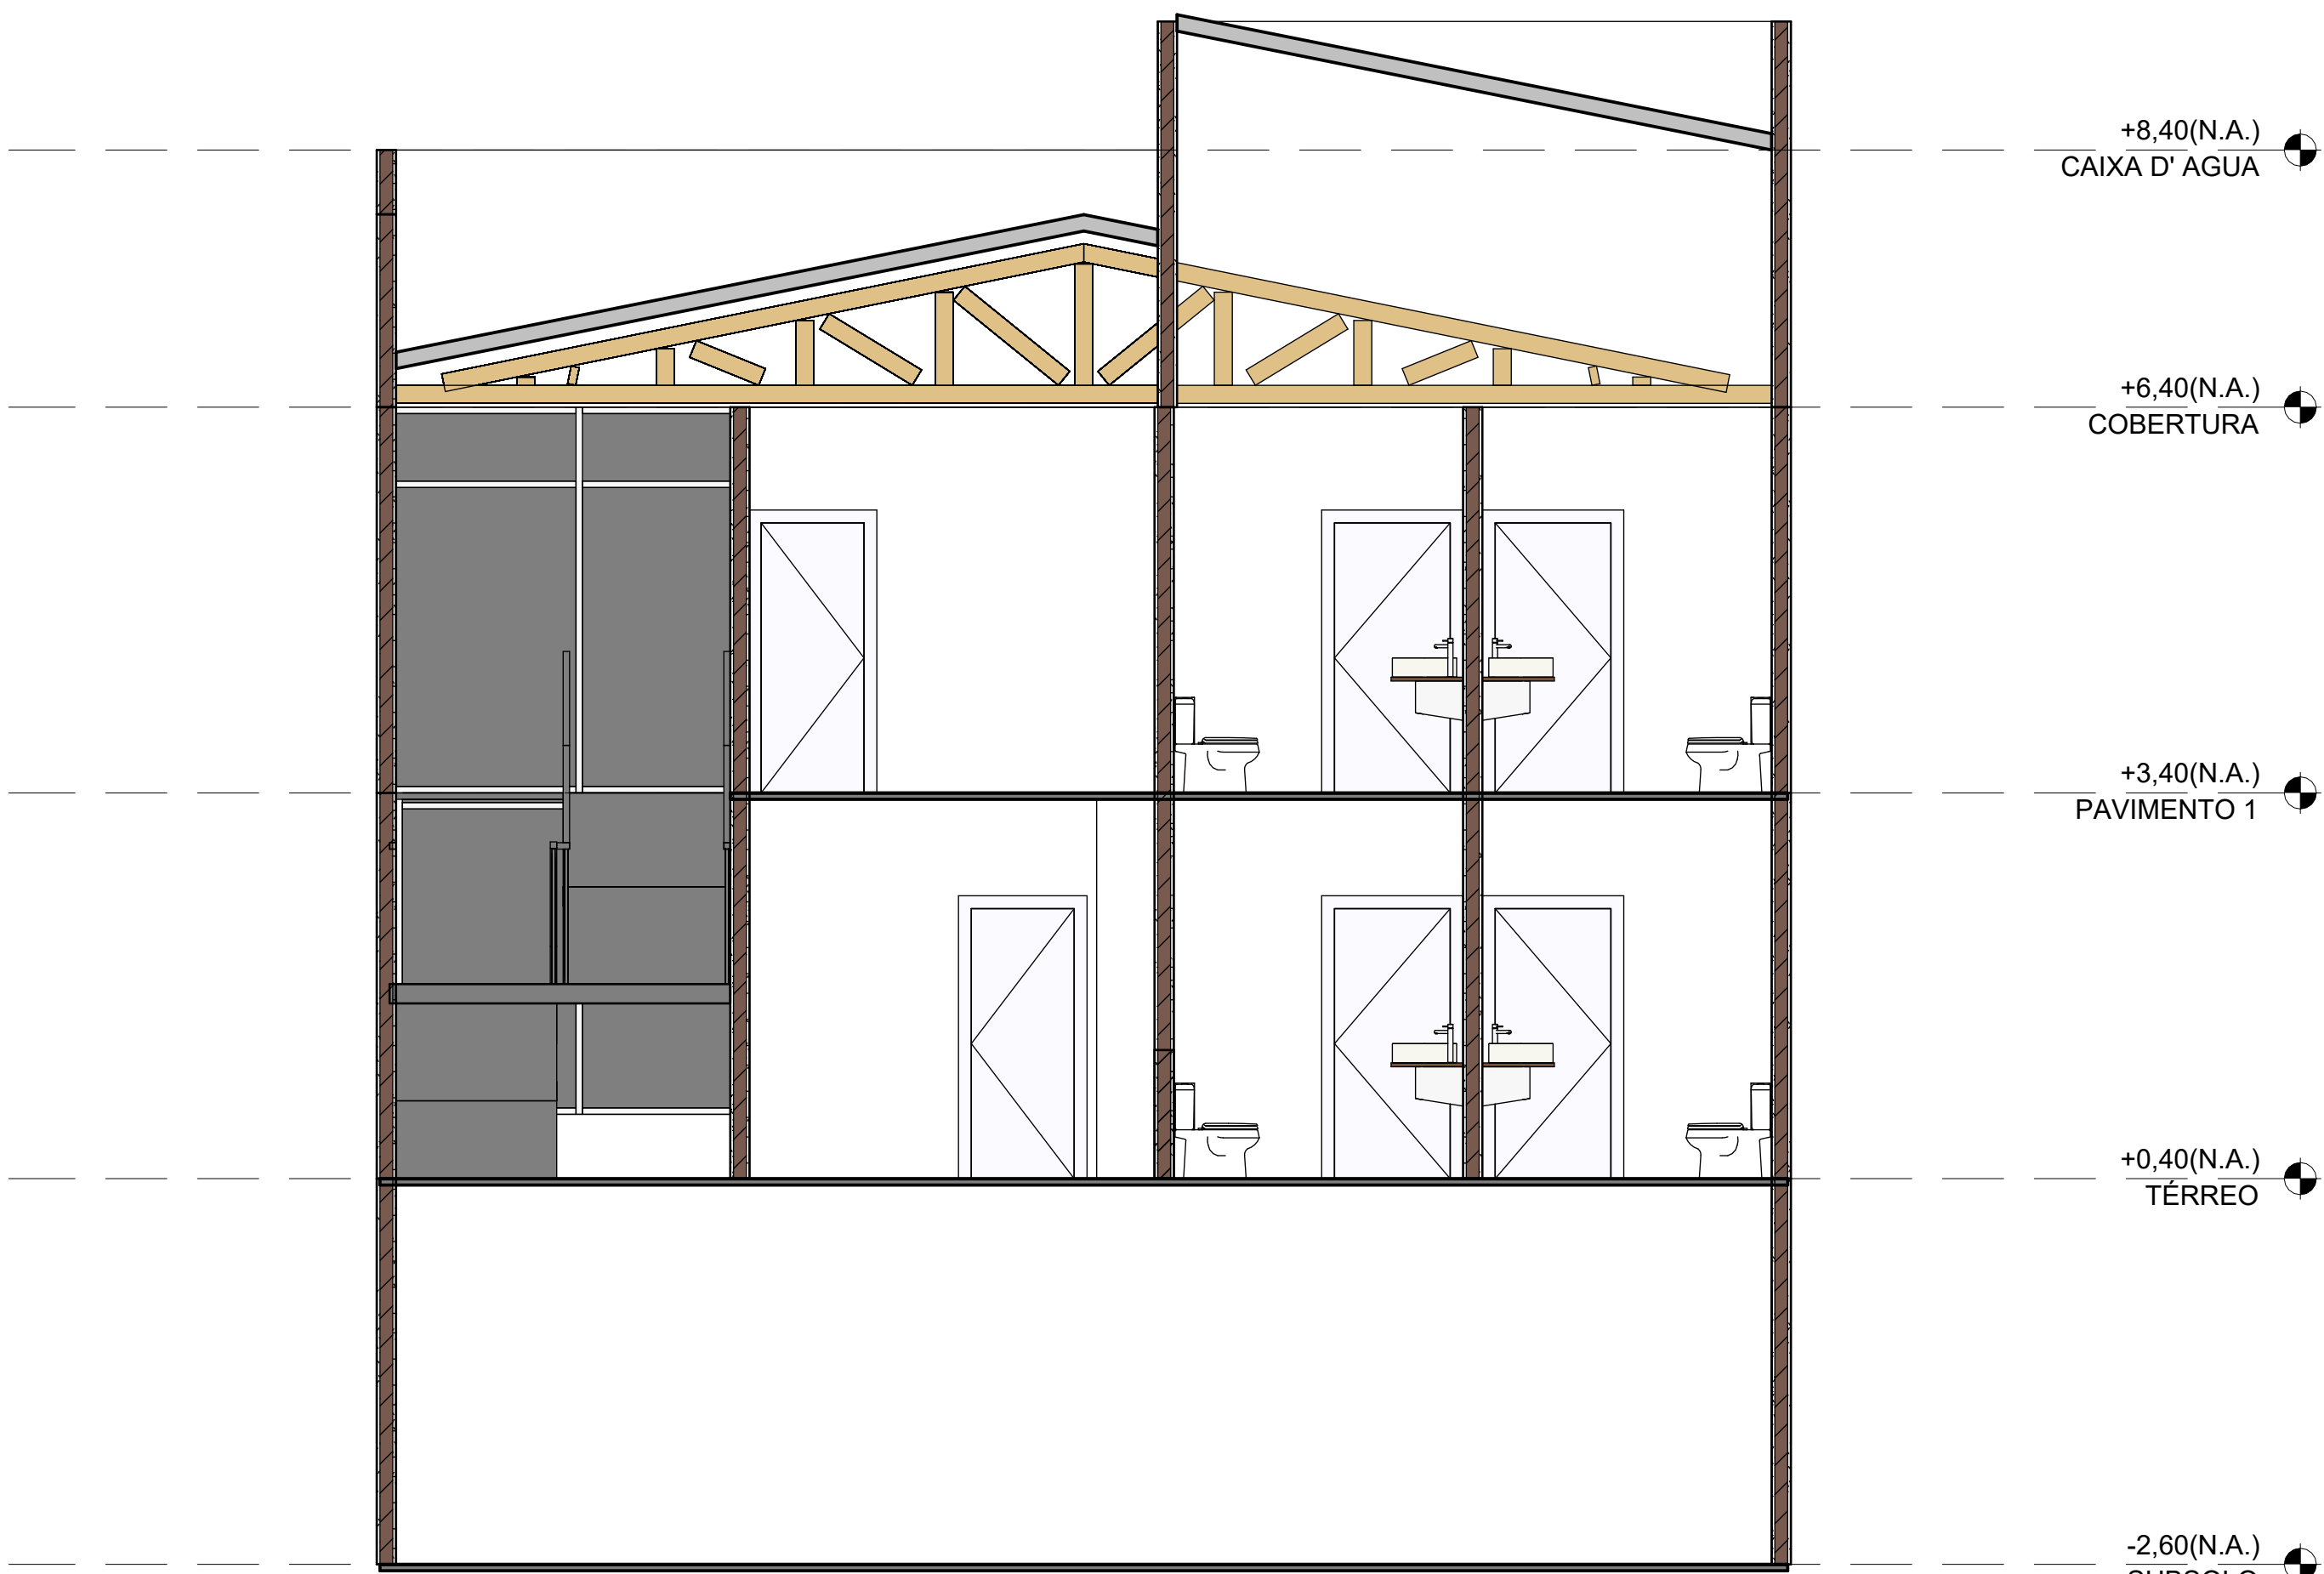


5 Corte AA  
1 : 50

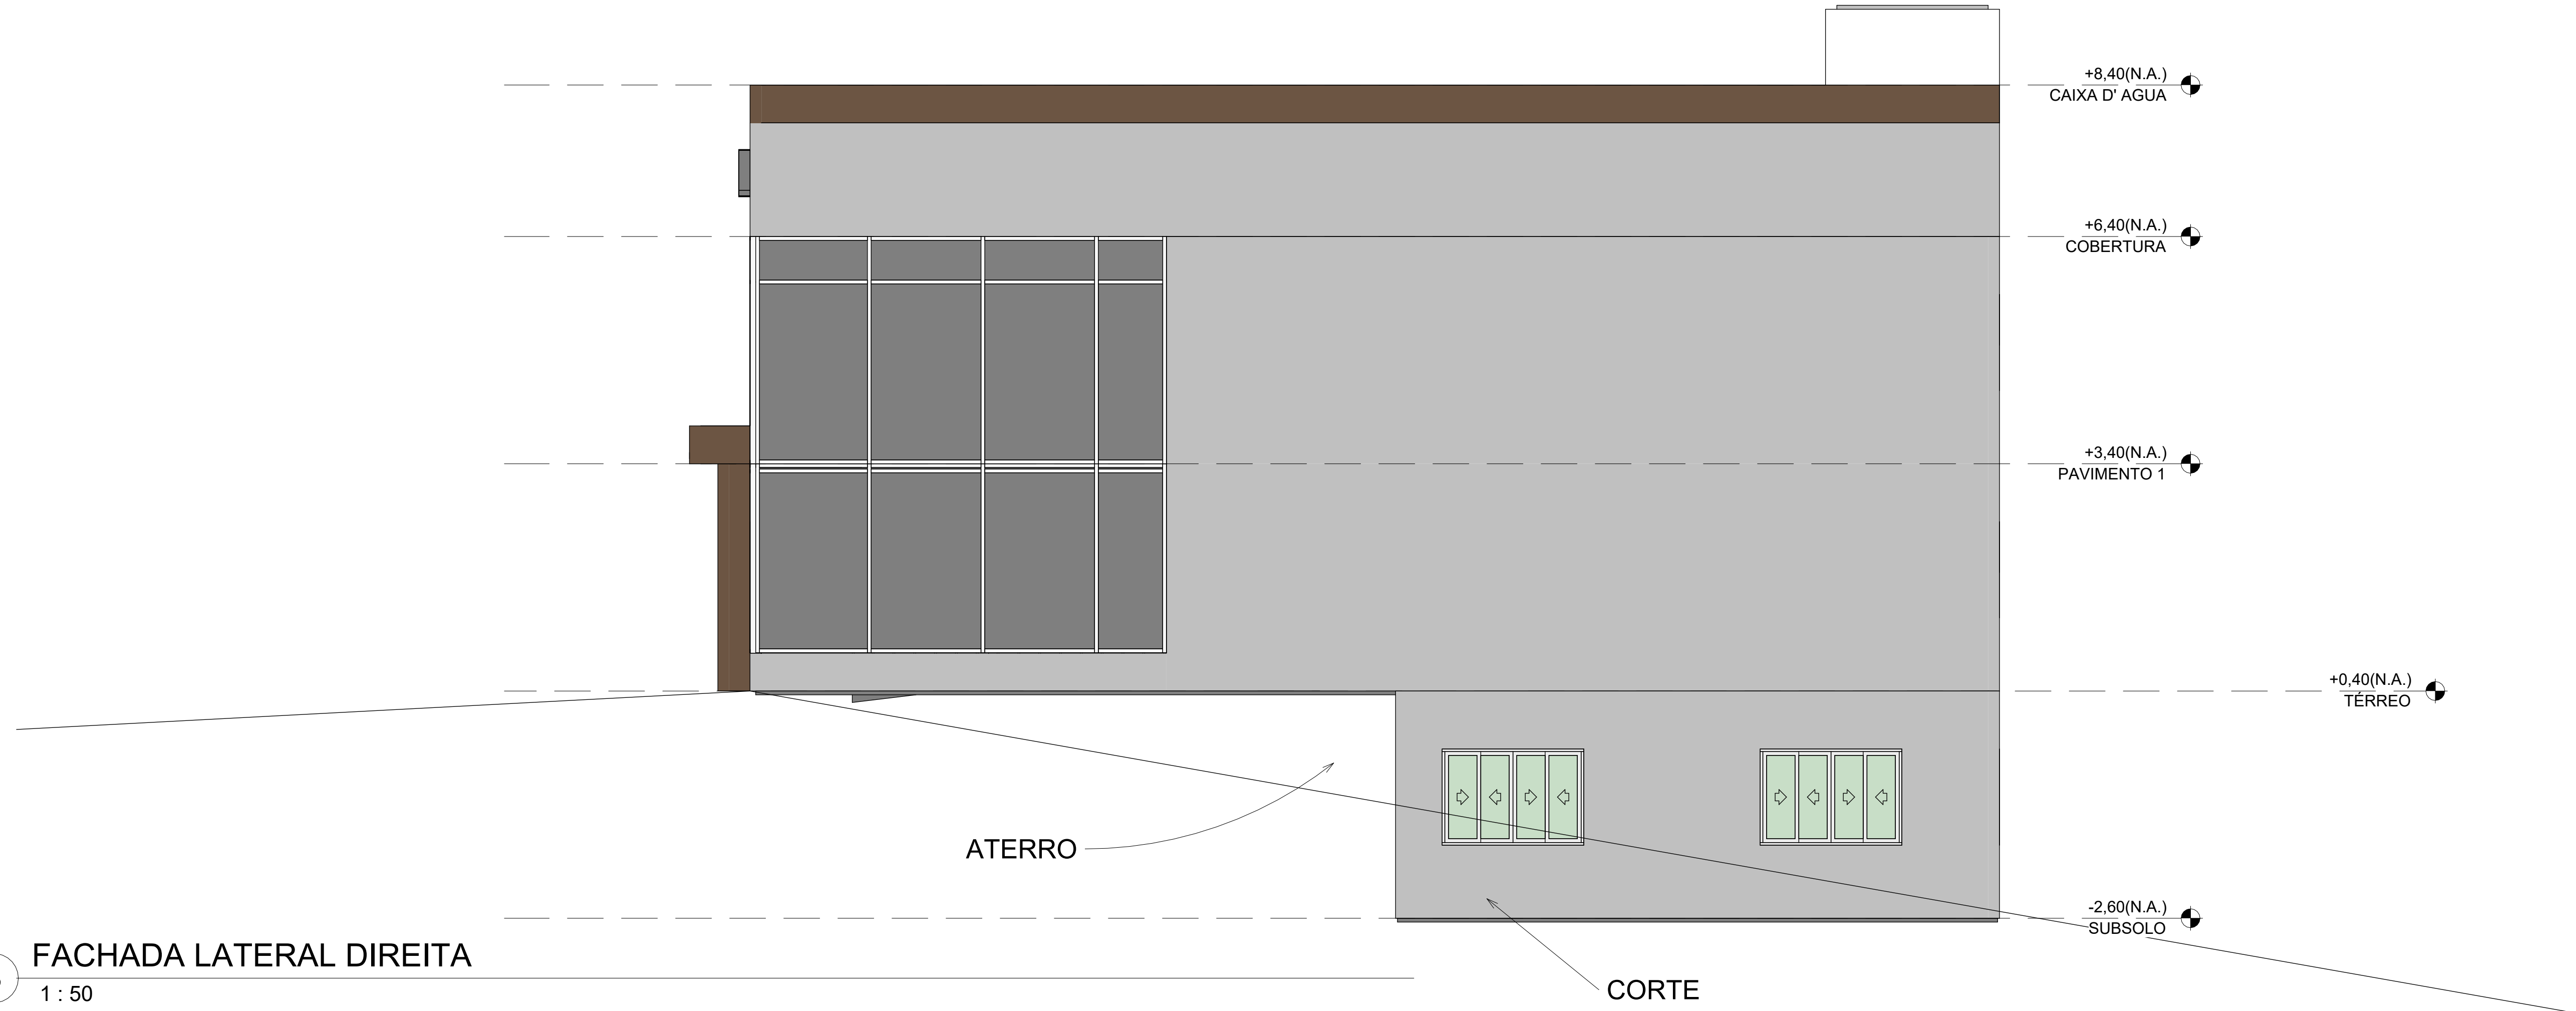

3 FACHADA LATERAL DIREITA  
1 : 50



4 FACHADA LATERAL ESQUERDA  
1 : 50

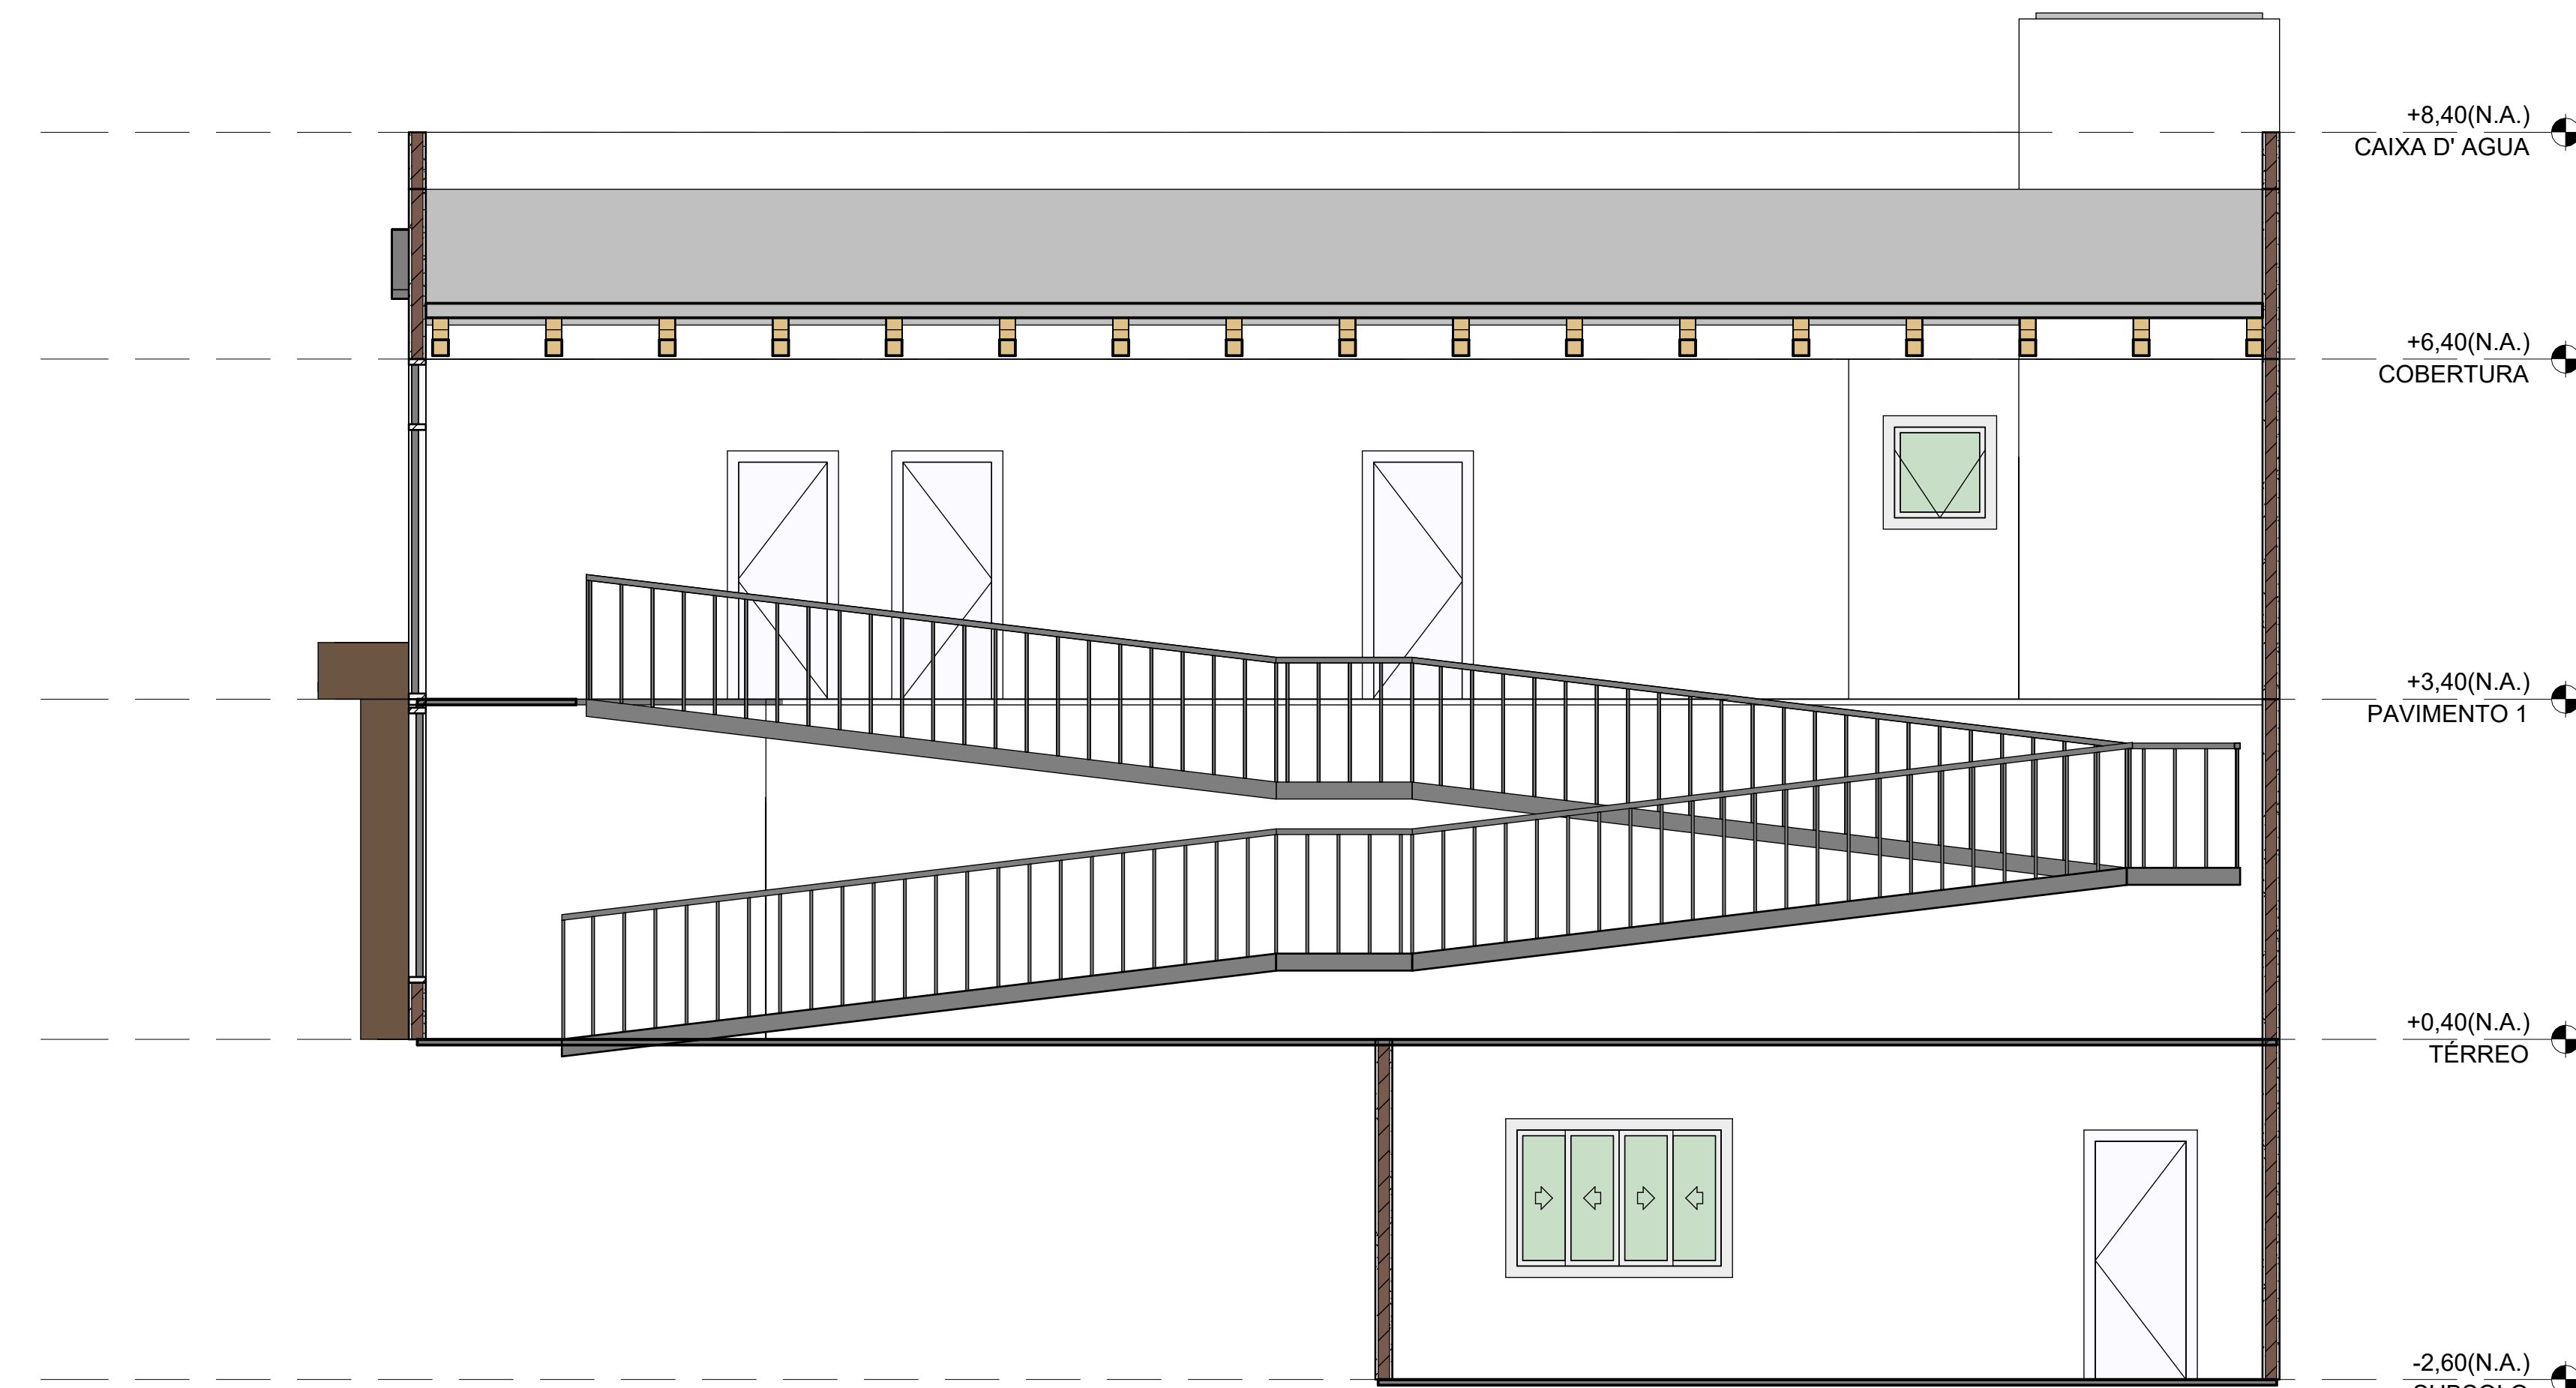

6 Corte BB  
1 : 50